


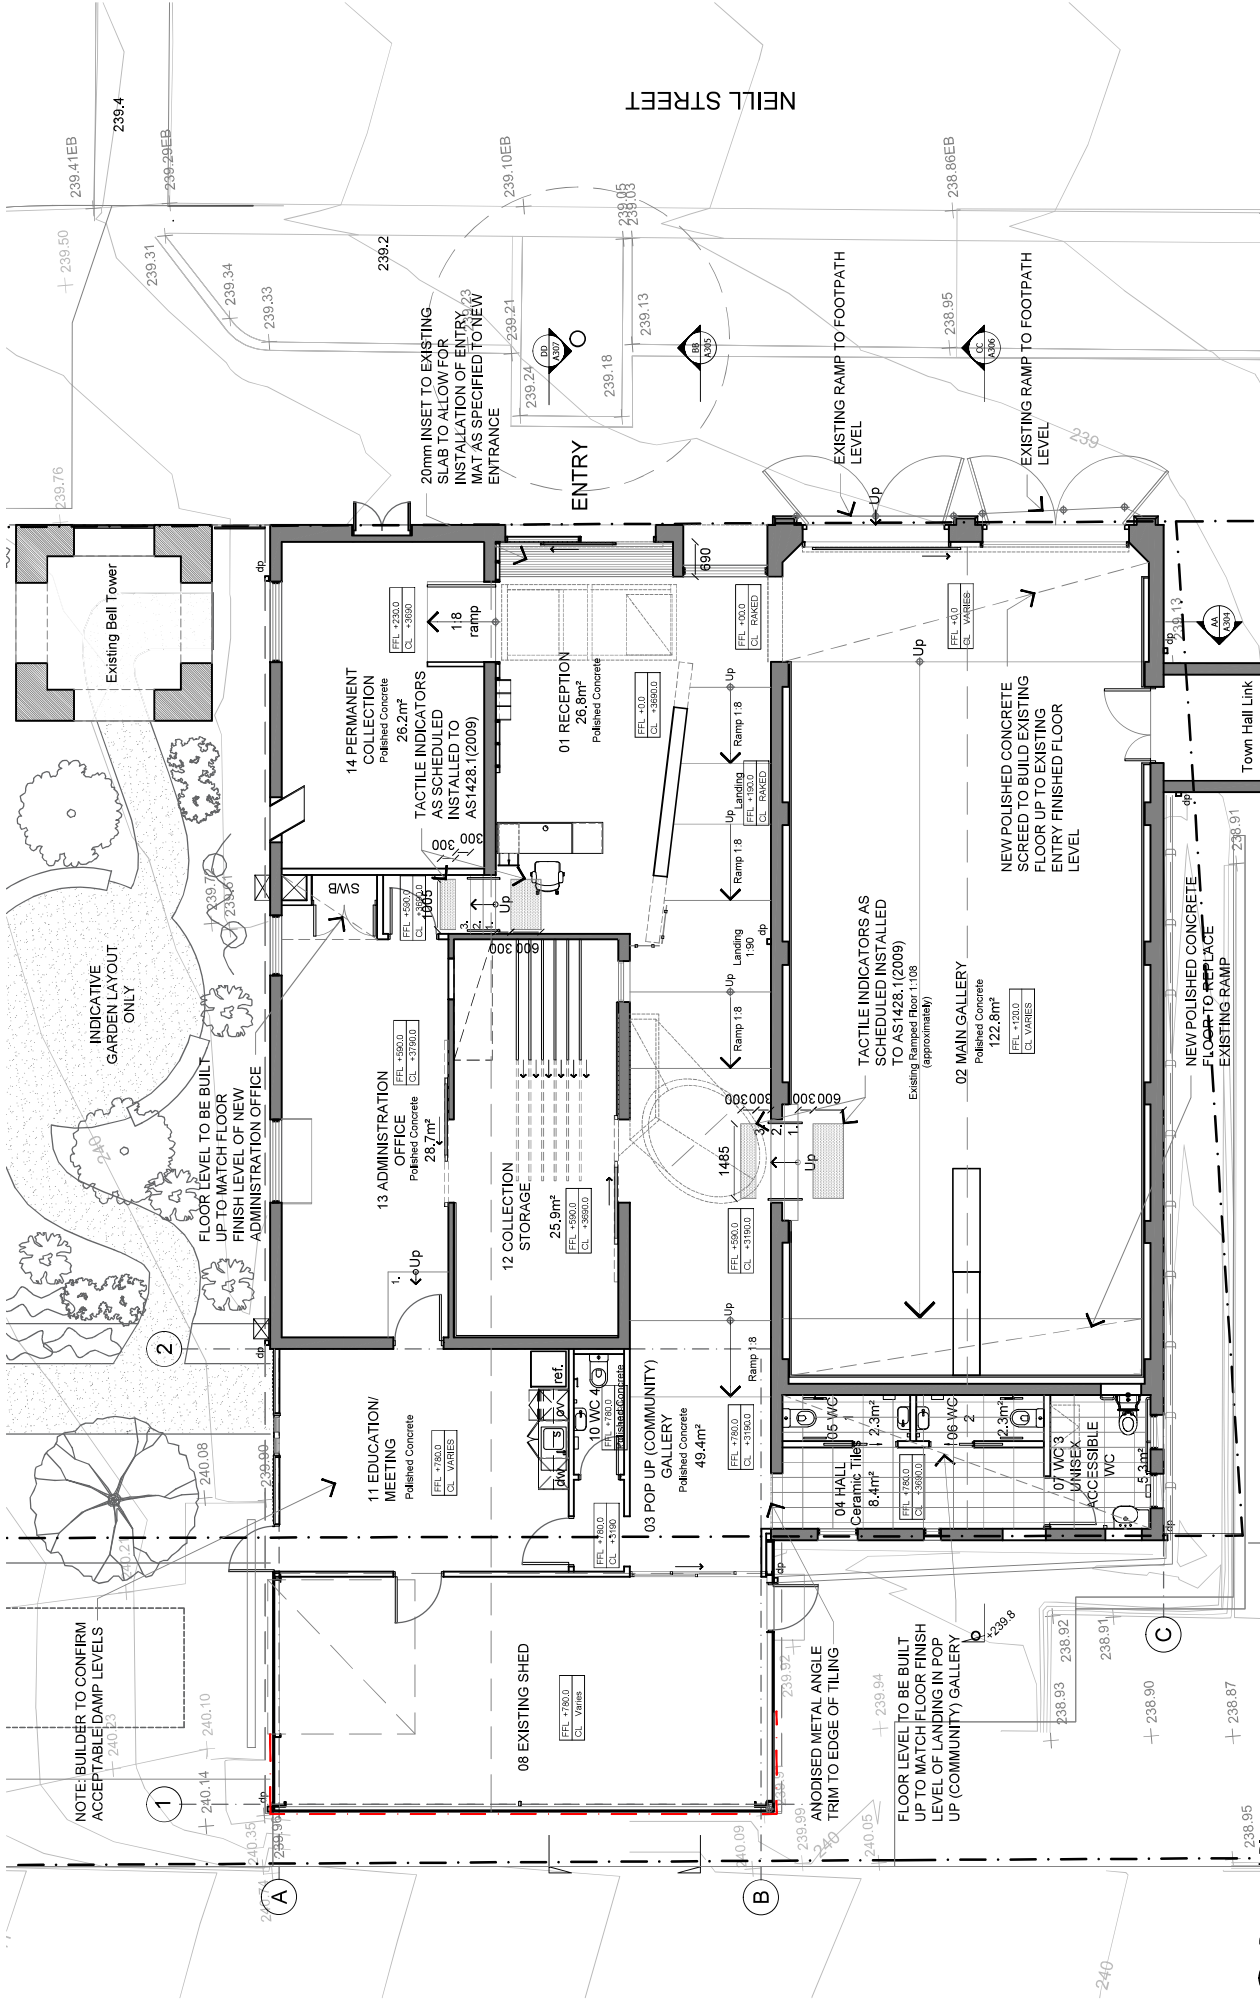

Proposed Plan
Scale: 1:100

NOTES:											
AMENDMENTS:											
T1 27.03.21	Issue for Tender										
Nervegna Reed Architecture Pty Ltd											
TENDER SET											
Project:		CGAG		Drawing No.:		A203		Sheet:			
1 NEILL STREET, MARYBOROUGH, 3465		Scale @ A3:		1:100		Sheet:		A3			
		Revision:		T1		Date:		27/09/2021			
		Title:		NR		Checked:		NR			
		ASIN 42 108 610 334		2/481 King Street West Melbourne, Victoria 3003		Copyright: This document and its contents remain the property of Nervegna Reed Architecture. It may only be used for the purpose for which it has been commissioned & in accordance with the terms of engagement for the commission. Unauthorised use of this document in any way is prohibited.		Proposed Floor Finishes		PLAN	